


PORTION OF THE PROPERTY IS SHOWN AS IN A SPECIAL FLOOD HAZARD AREA IN THE BAXTER COUNTY, ARKANSAS AND INCORPORATED AREAS FLOOD INSURANCE STUDY, REVISED STUDY DATE, DECEMBER 3, 2010

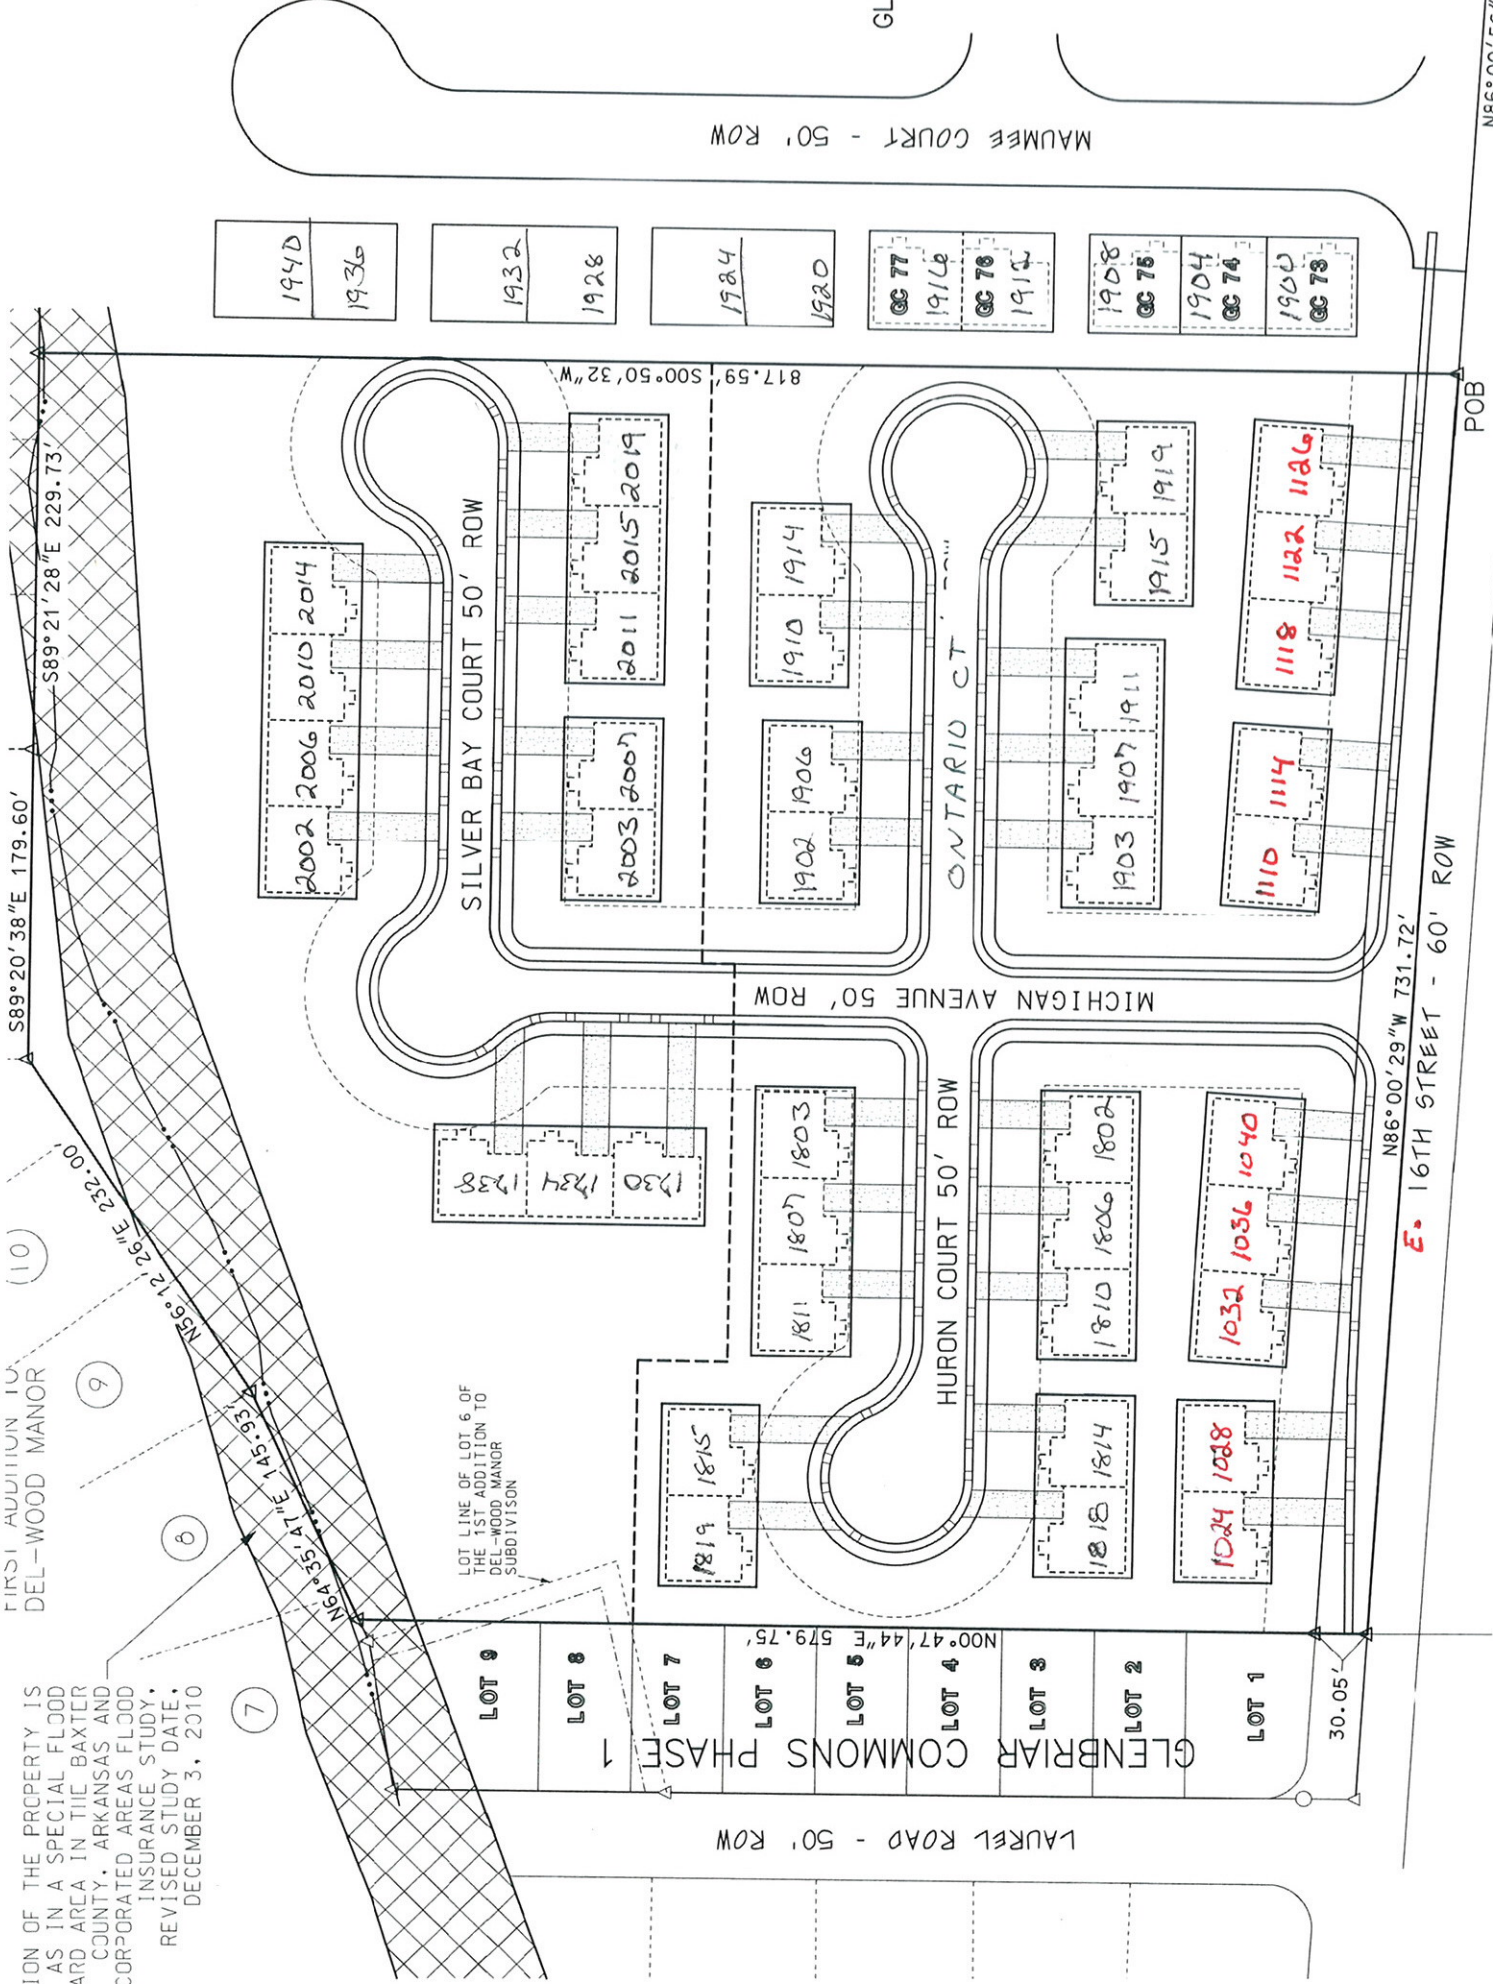

Adjacent Land Owner  
Mark Innerank

Adjacent Land Owner  
Dianne Perry

N86°00'56"W  
322.02'

N86°00'29"W 731.72'

E. 16TH STREET - 60' ROW

MAUMEE COURT - 50' ROW

GLEN

LAUREL ROAD - 50' ROW

GLENBRIAR COMMONS PHASE 1

LOT LINE OF LOT 6 OF THE 1ST ADDITION TO DEL-WOOD MANOR SUBDIVISION

SILVER BAY COURT 50' ROW

HURON COURT 50' ROW

ONTARIO CT

MICHIGAN AVENUE 50' ROW

817.59' S00°50'32"W

FIRST ADDITION TO DEL-WOOD MANOR

S89°20'38"E 179.60'

S89°21'28"E 229.73'

N64°55'41"E 145.93'

N56°12'26"E 232.00'

POB

30.05'

7  
8  
9  
10